

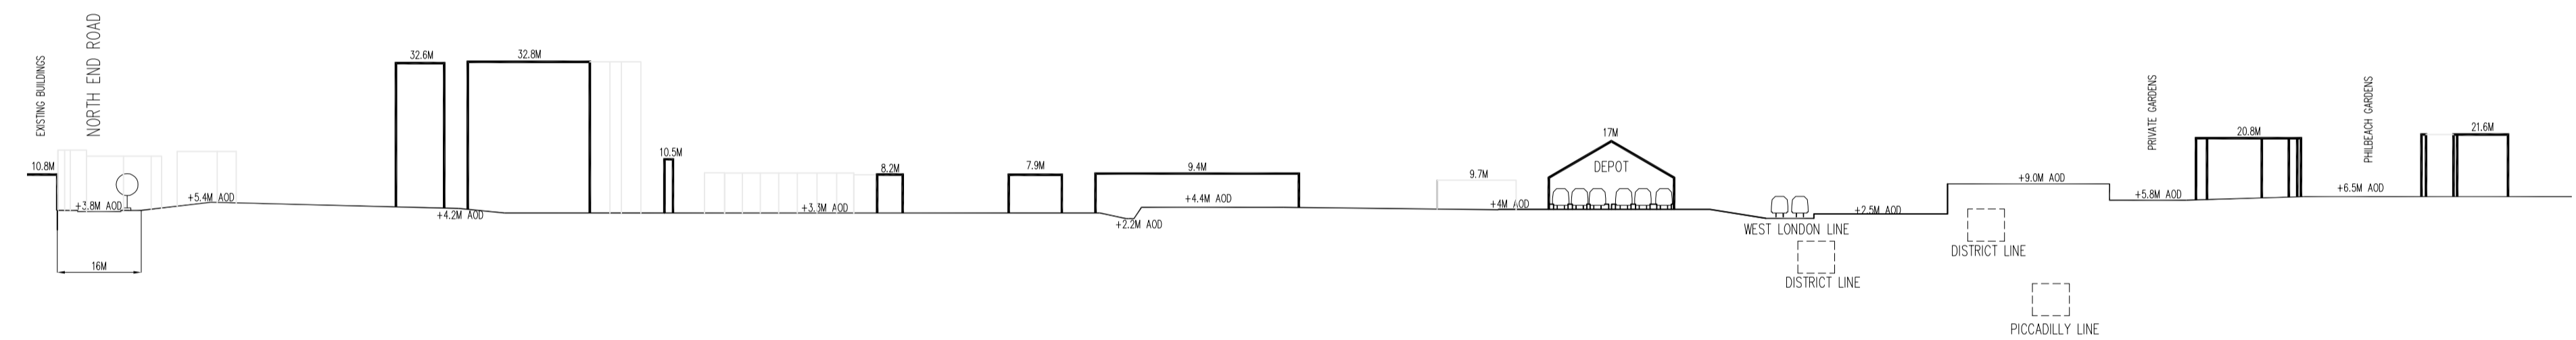
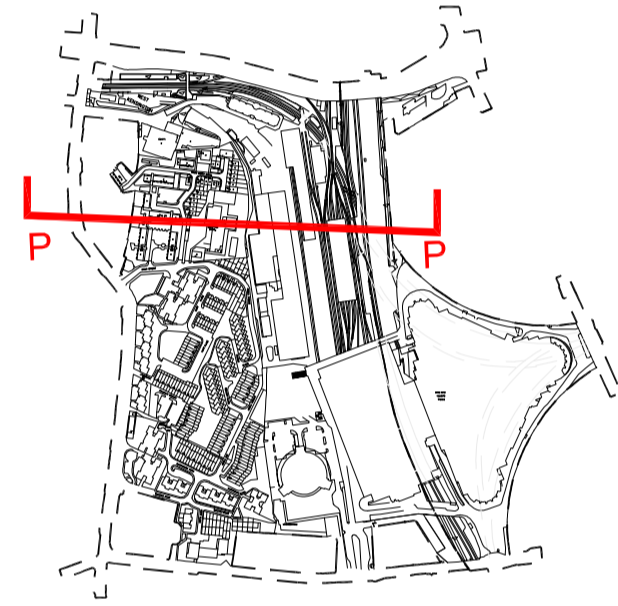


Section RR (Looking North)

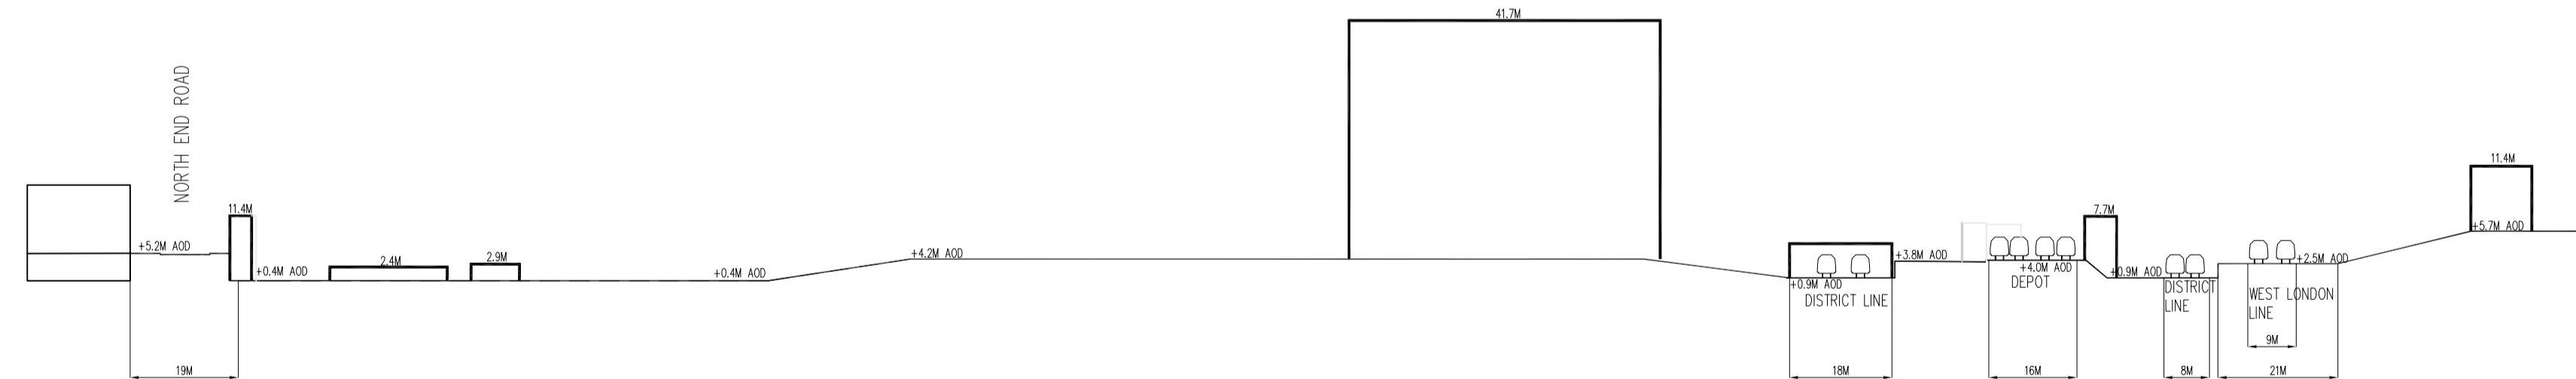

Section PP (Looking North)

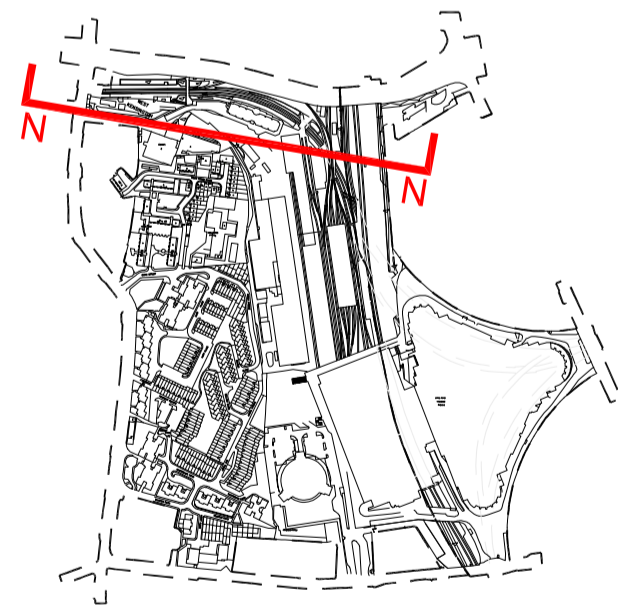

Section NN (Looking North)

EC PROPERTIES LIMITED


SCALE 1:1000 @ A1

EARLS COURT MASTERPLAN

Application 1

Existing Site Sections #1

June 2011

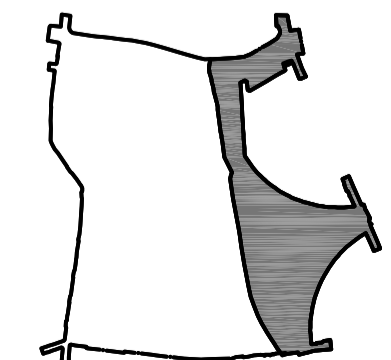

FARRELLS

ECM2-PA-03-003

1/1000 @ A1 - 1/2000 @ A3

STATUS: FOR APPROVAL